


Haybarton Floor Plan

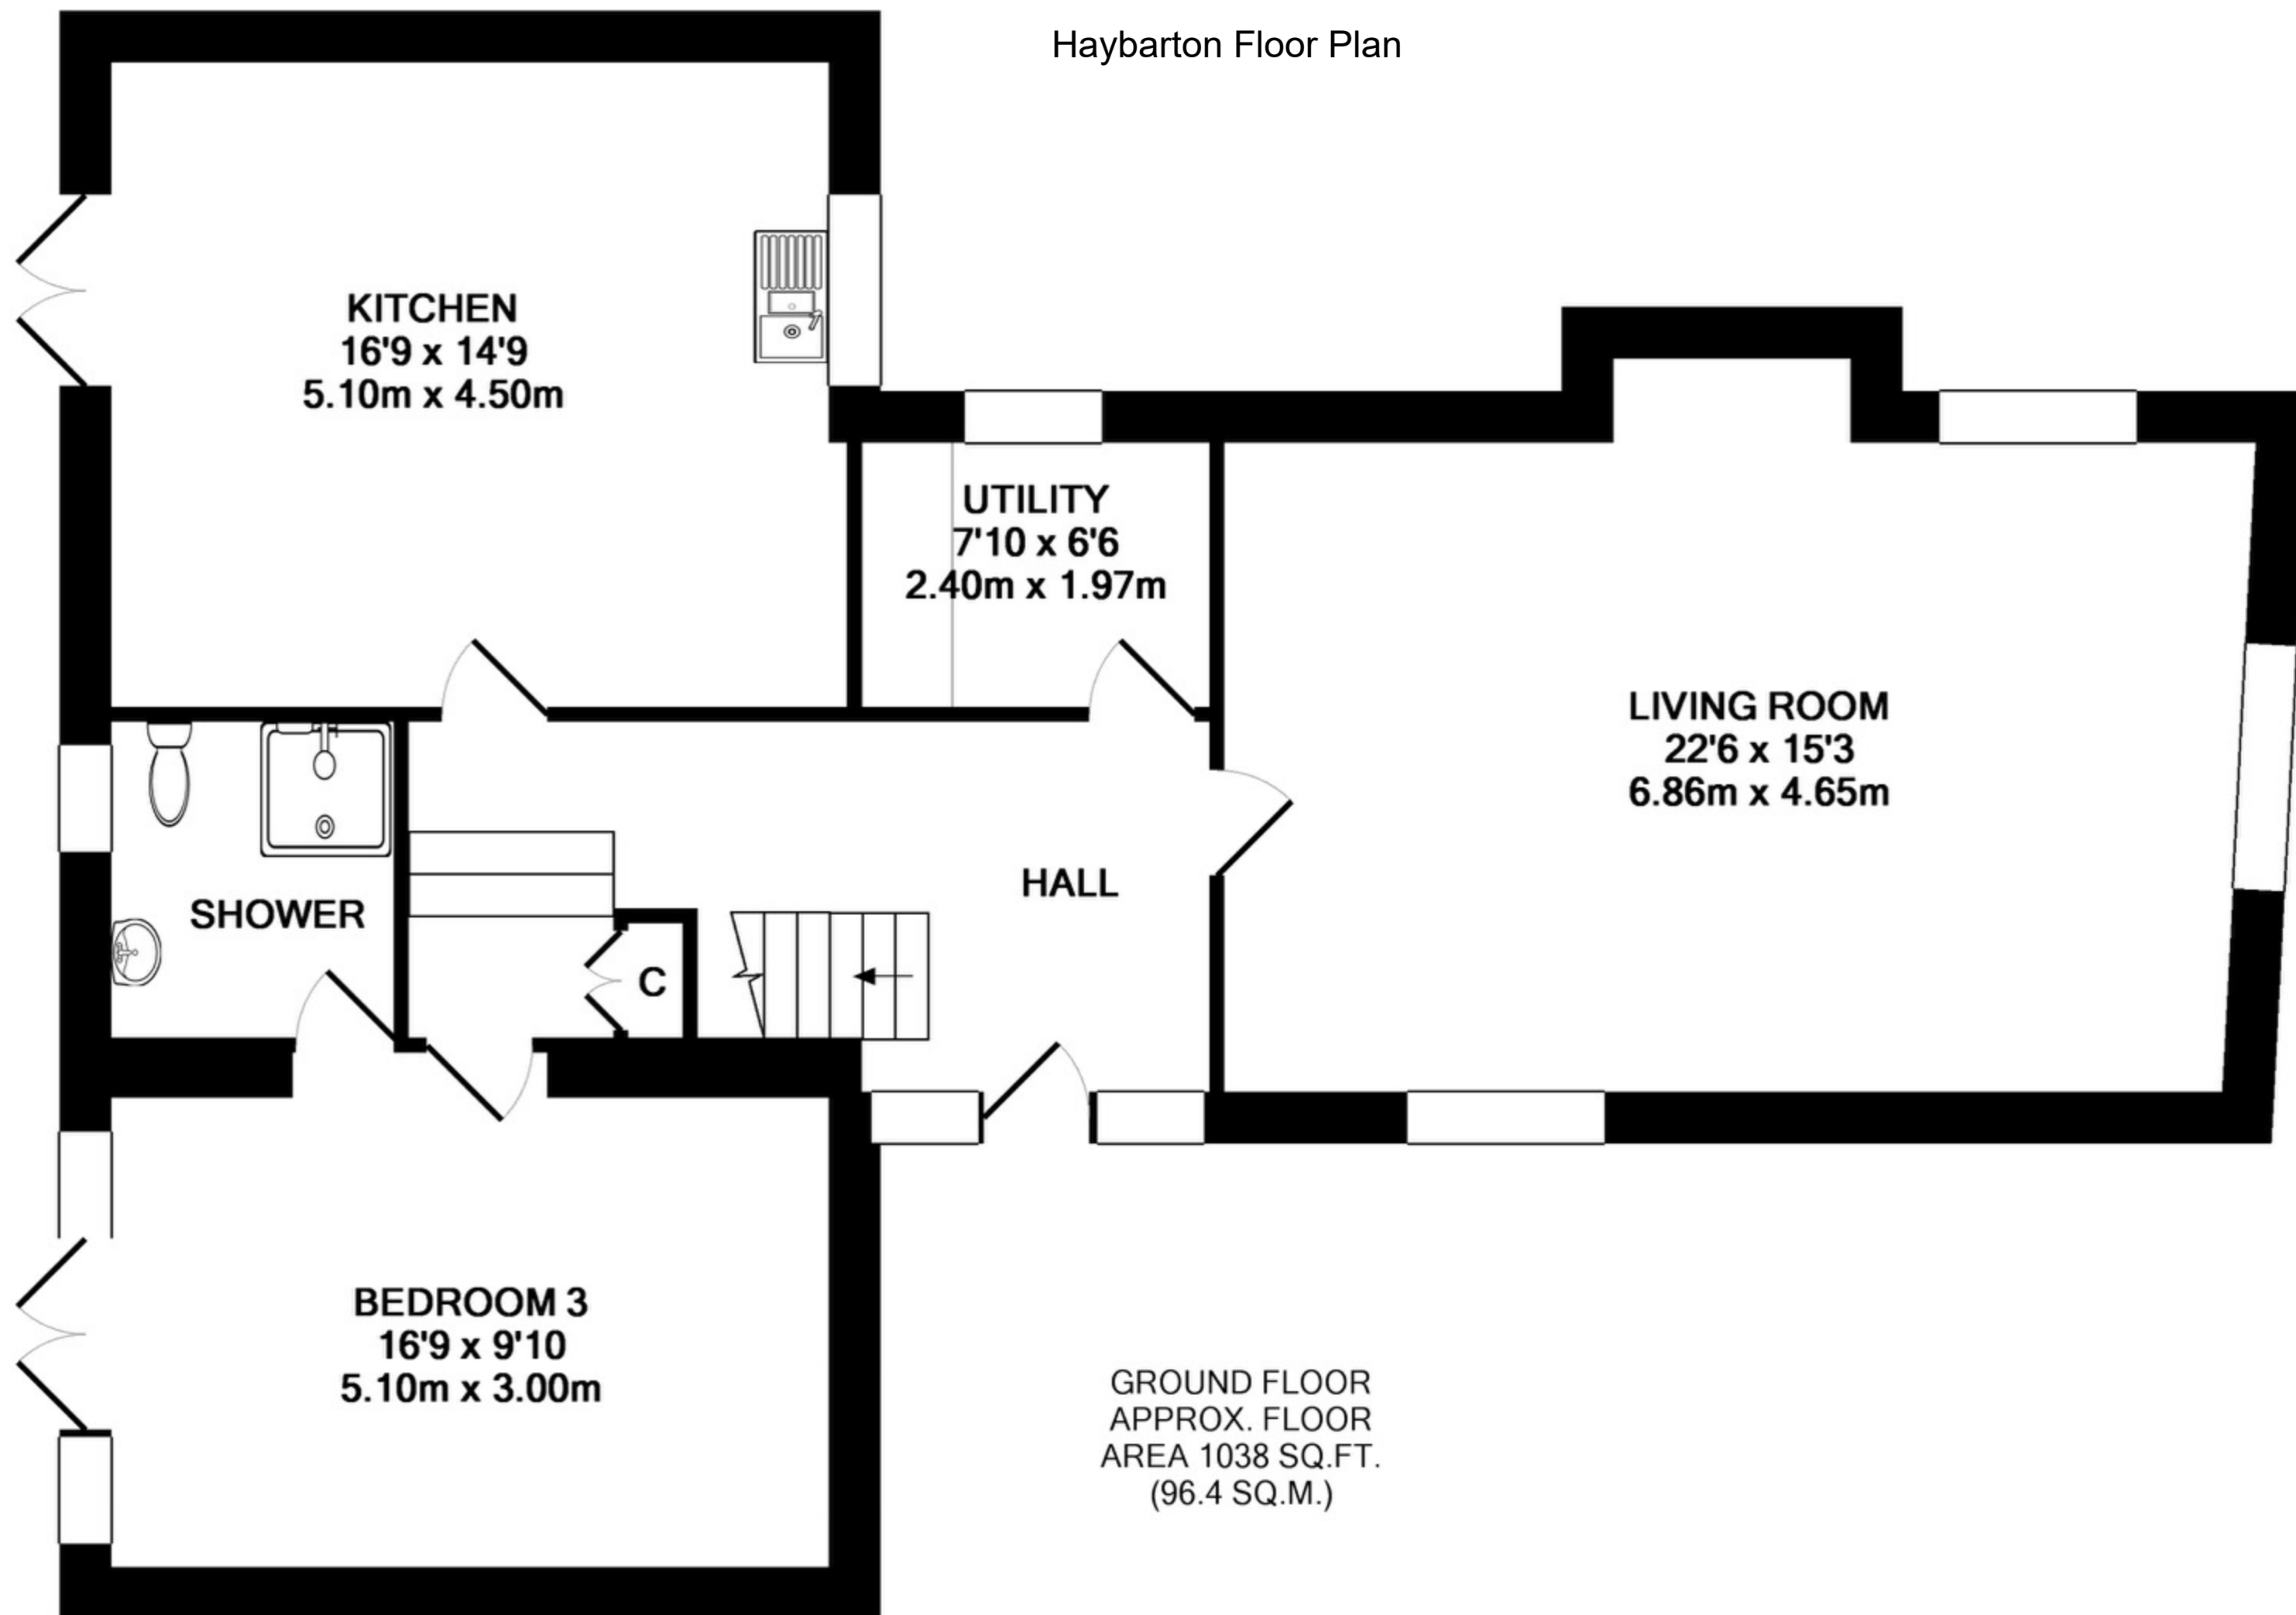

TOTAL APPROX. FLOOR AREA 1721 SQ.FT. (159.9 SQ.M.)

Plan drawn by Devon Property Services (www.devonps.co.uk). Measurements are approximate. For illustrative purposes only. Not drawn exactly to scale. Made with Metropix ©2017

